


# A10 Buntingford Roundabout Upgrade Public Consultation Drawing

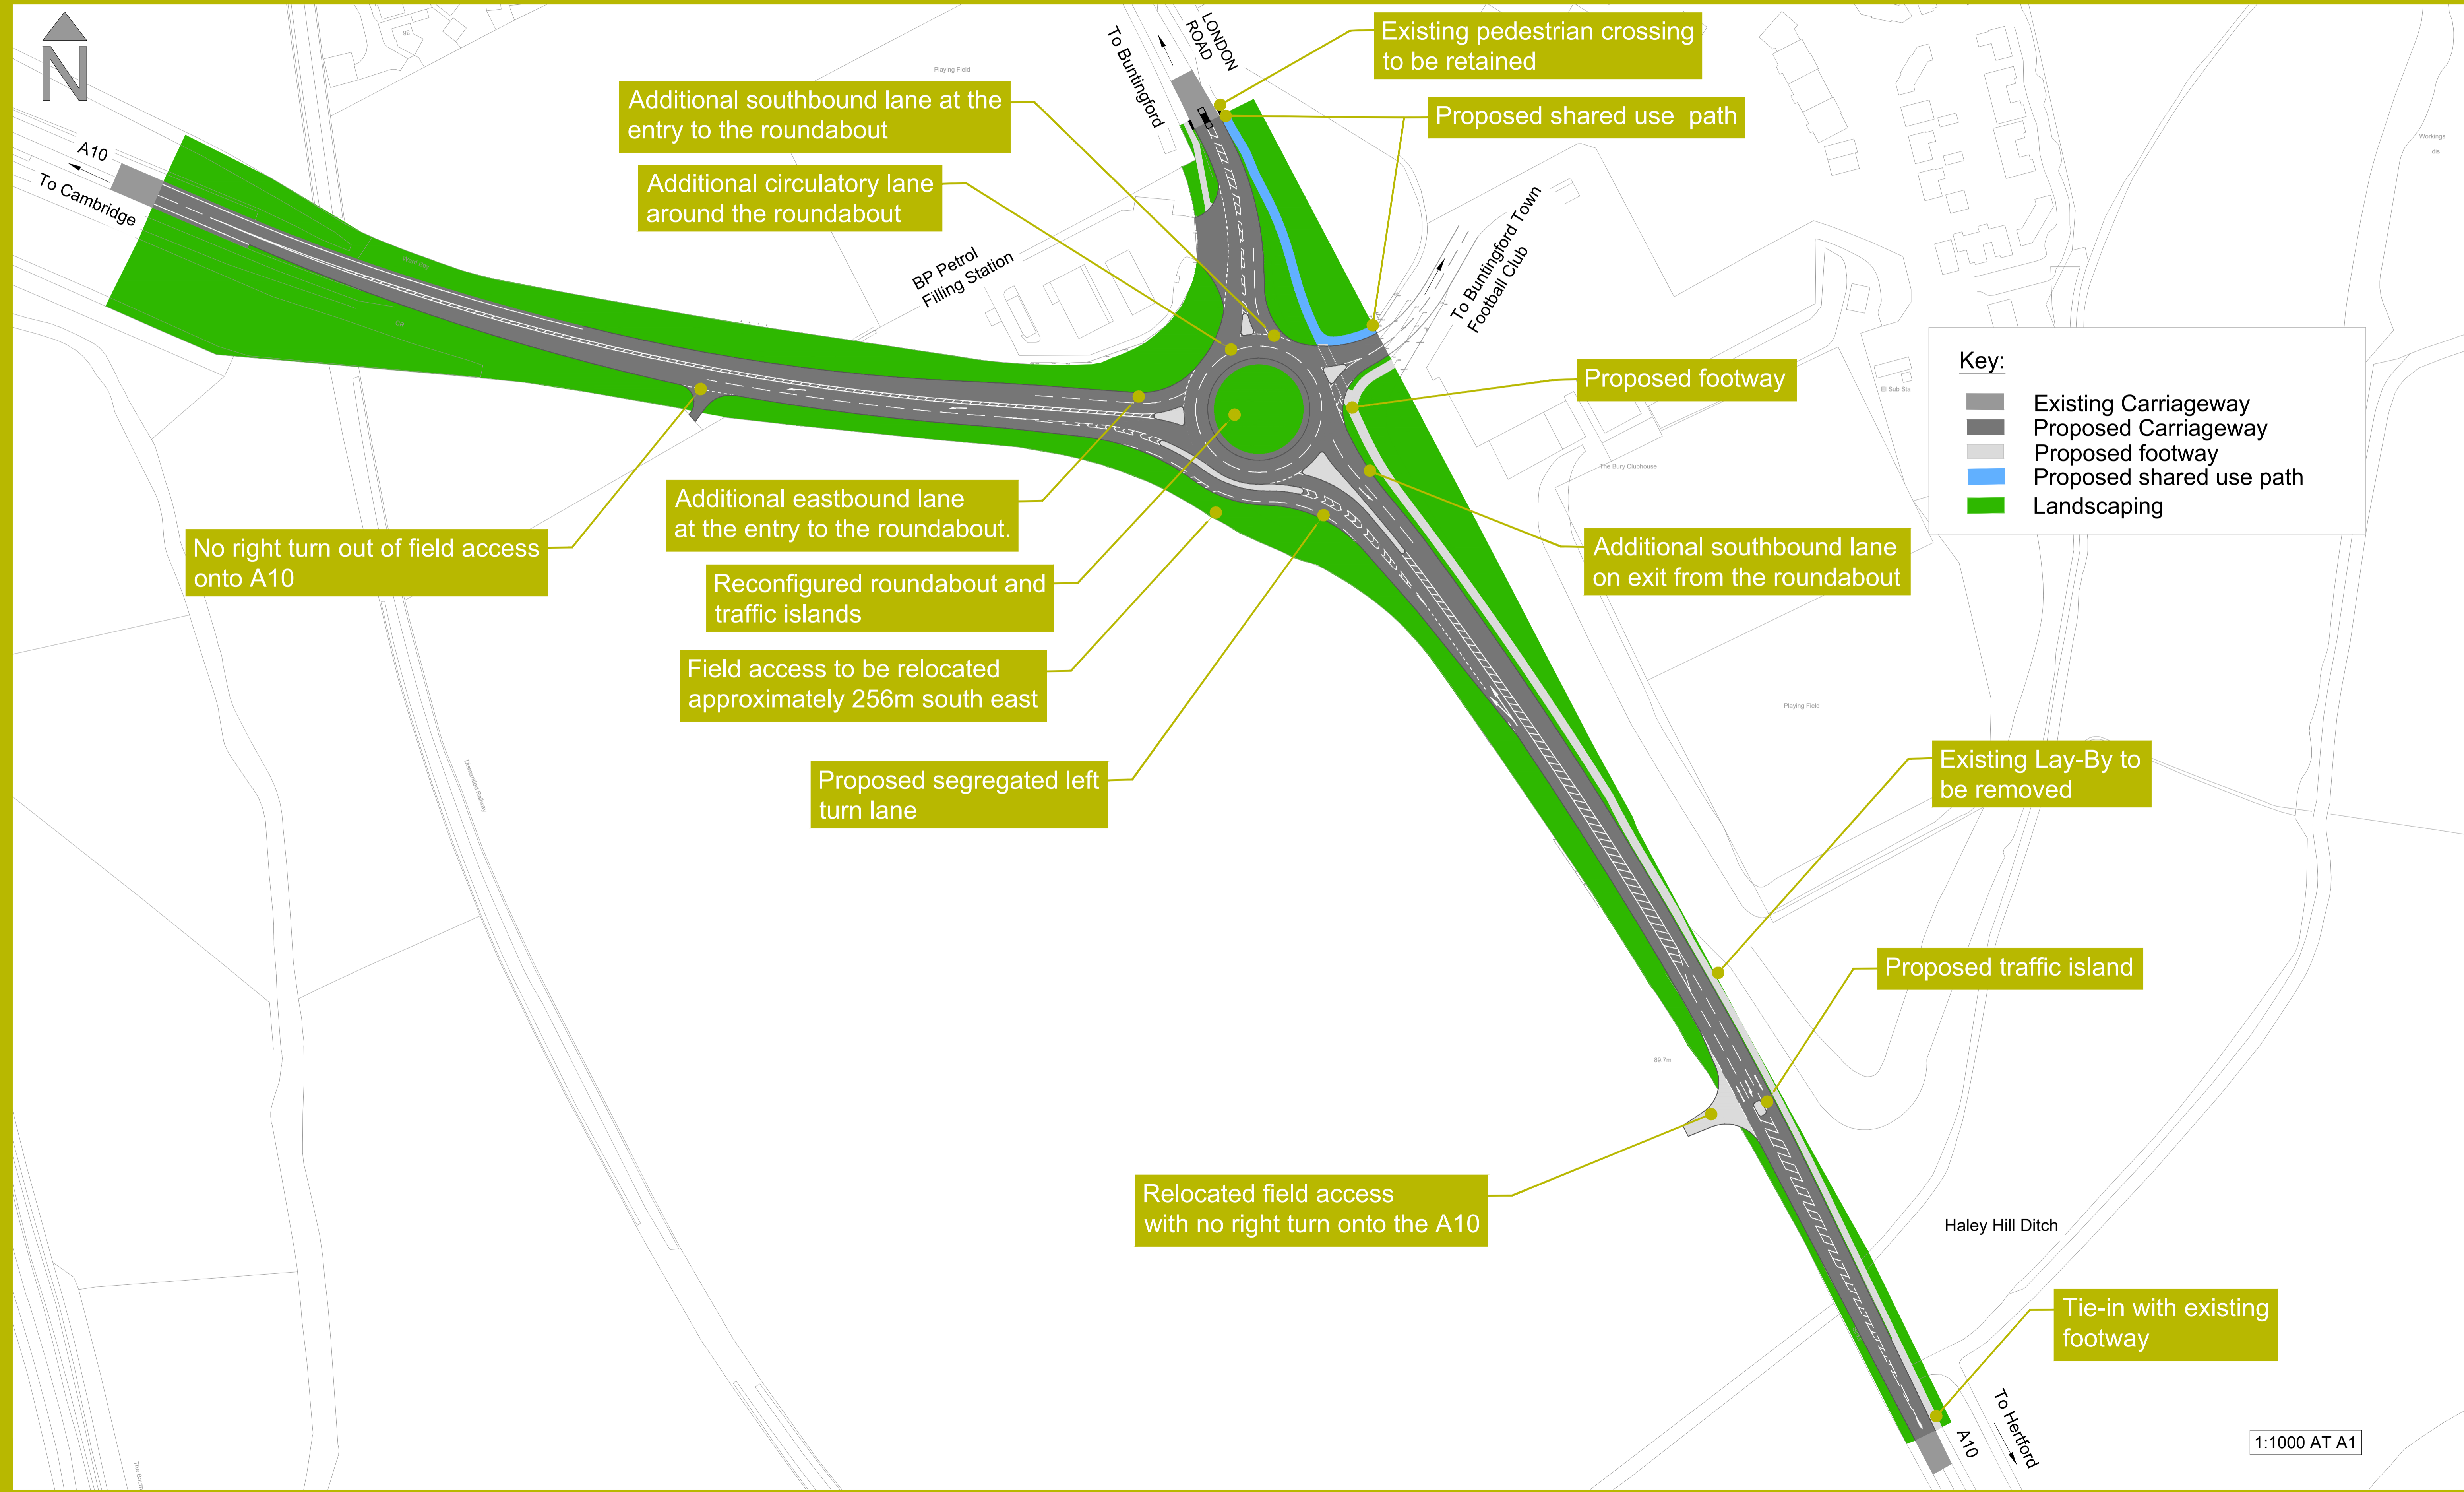

Additional southbound lane at the entry to the roundabout

Additional circulatory lane around the roundabout

Existing pedestrian crossing to be retained

Proposed shared use path

BP Petrol Filling Station

To Buntingford Town Football Club

Proposed footway

**Key:**

- Existing Carriageway
- Proposed Carriageway
- Proposed footway
- Proposed shared use path
- Landscaping

No right turn out of field access onto A10

Additional eastbound lane at the entry to the roundabout.

Reconfigured roundabout and traffic islands

Field access to be relocated approximately 256m south east

Additional southbound lane on exit from the roundabout

Proposed segregated left turn lane

Existing Lay-By to be removed

Proposed traffic island

Relocated field access with no right turn onto the A10

Tie-in with existing footway